

Issued by: Abbey Walker

Date: 18th April 2023

A1237 Askham Lane / Moor Lane Roundabout – Carriageway Patching

City of York Council will be undertaking carriageway patching work on A1237 Askham Lane / Moor Lane Roundabout.

Works will start on Tuesday 2nd May 2023 and are expected to be completed on the morning of Thursday 11th May 2023, weather permitting.

The works will be carried out by Tarmac Trading Ltd. The hours of working will take place on a night time between the hours of 9.00pm – 6.00am. It is not expected that any weekend work should need to take place.

To allow the works to be undertaken safely it will be necessary to operate under temporary two-way lights on the A1237 Ring Road and the closure of access from and to Askham Lane, Moor Lane and Askham Bryan Lane from the roundabout. There will also be a temporary reduction in the speed limit for the whole duration. This is to ensure that adequate health and safety is maintained for local residents, the travelling public and the contractor.

Site staff will be on hand to advise and assist residents about any access restrictions once the works are ongoing.

All on street parking in the working area and within close proximity to the works will be suspended at these times, although any specific access requirements may be arranged by speaking to the site traffic management operatives, who will co-ordinate with residents' and businesses' requirements around the ongoing construction operations.

Road users are asked to expect some delays and to plan their journeys accordingly.

Pedestrian and cyclist routes will be maintained, where possible, to allow access to properties in a safe manner. However, some disruption may be experienced, and advice is to take care through these active works.

Emergency services will be permitted through the works.

For any enquires regarding these works please send correspondence to: Abbey.Walker@wsp.com or Georgina.Fernandes@york.gov.uk



The Resident

Place Directorate
Highways Maintenance
Services

Hazel Court
James Street
York
YO10 3DS

www.york.gov.uk/roadworks

Email:
Abbey.Walker@wsp.com

Tel: 02031 165993

Date: April 2023

Highway Maintenance Scheme – A1237 Askham Lane / Moor Lane Roundabout

Please be advised that City of York Council will be carrying out road maintenance works on the A1237 Ring Road at the roundabout of Askham Lane and Moor Lane commencing on Tuesday 2nd May 2023 for a period of 6 working nights, weather permitting. It is not expected that any weekend or bank holiday work should need to take place.

The site extents are shown on the plan overleaf. The works will be carried out between 9.00pm and 6.00am.

In order to carry out the work safely, the use of temporary two-way lights on the A1237 Ring Road and the closure of access from and to Askham Lane, Moor Lane and Askham Bryan Lane from the roundabout will be required. There will also be a temporary reduction in the speed limit for the whole duration. Traffic must adhere to the safety and traffic management rules of the site. This is to ensure that adequate health and safety is maintained for both local residents and the contractor.

We understand that this will cause some inconvenience during the works, and as such site staff will be on hand to advise and assist all road users (including cyclists and pedestrians) about any access restrictions once the works are ongoing. Should you have any particular requirements, please let us know by using the email address above.

All on-street parking will be suspended during the hours of the works for the full duration, but specific access requirements can be arranged by speaking to

the site Traffic Management Operatives, who will coordinate with residents (and business requirements) around the ongoing work operations.


Emergency services will be permitted through the works in any situation.

As with any construction work, there is likely to be a certain amount of disruption and inconvenience to the public. However, the contractor try to keep any disruption to a minimum. Your co-operation throughout the duration of the works would be much appreciated.

We will be monitoring the works on site, but should you wish to discuss this work in further detail, please do not hesitate to contact us at the email address or telephone number provided above.

Yours faithfully,

Abbey Walker
Assistant Engineer – Highways Maintenance

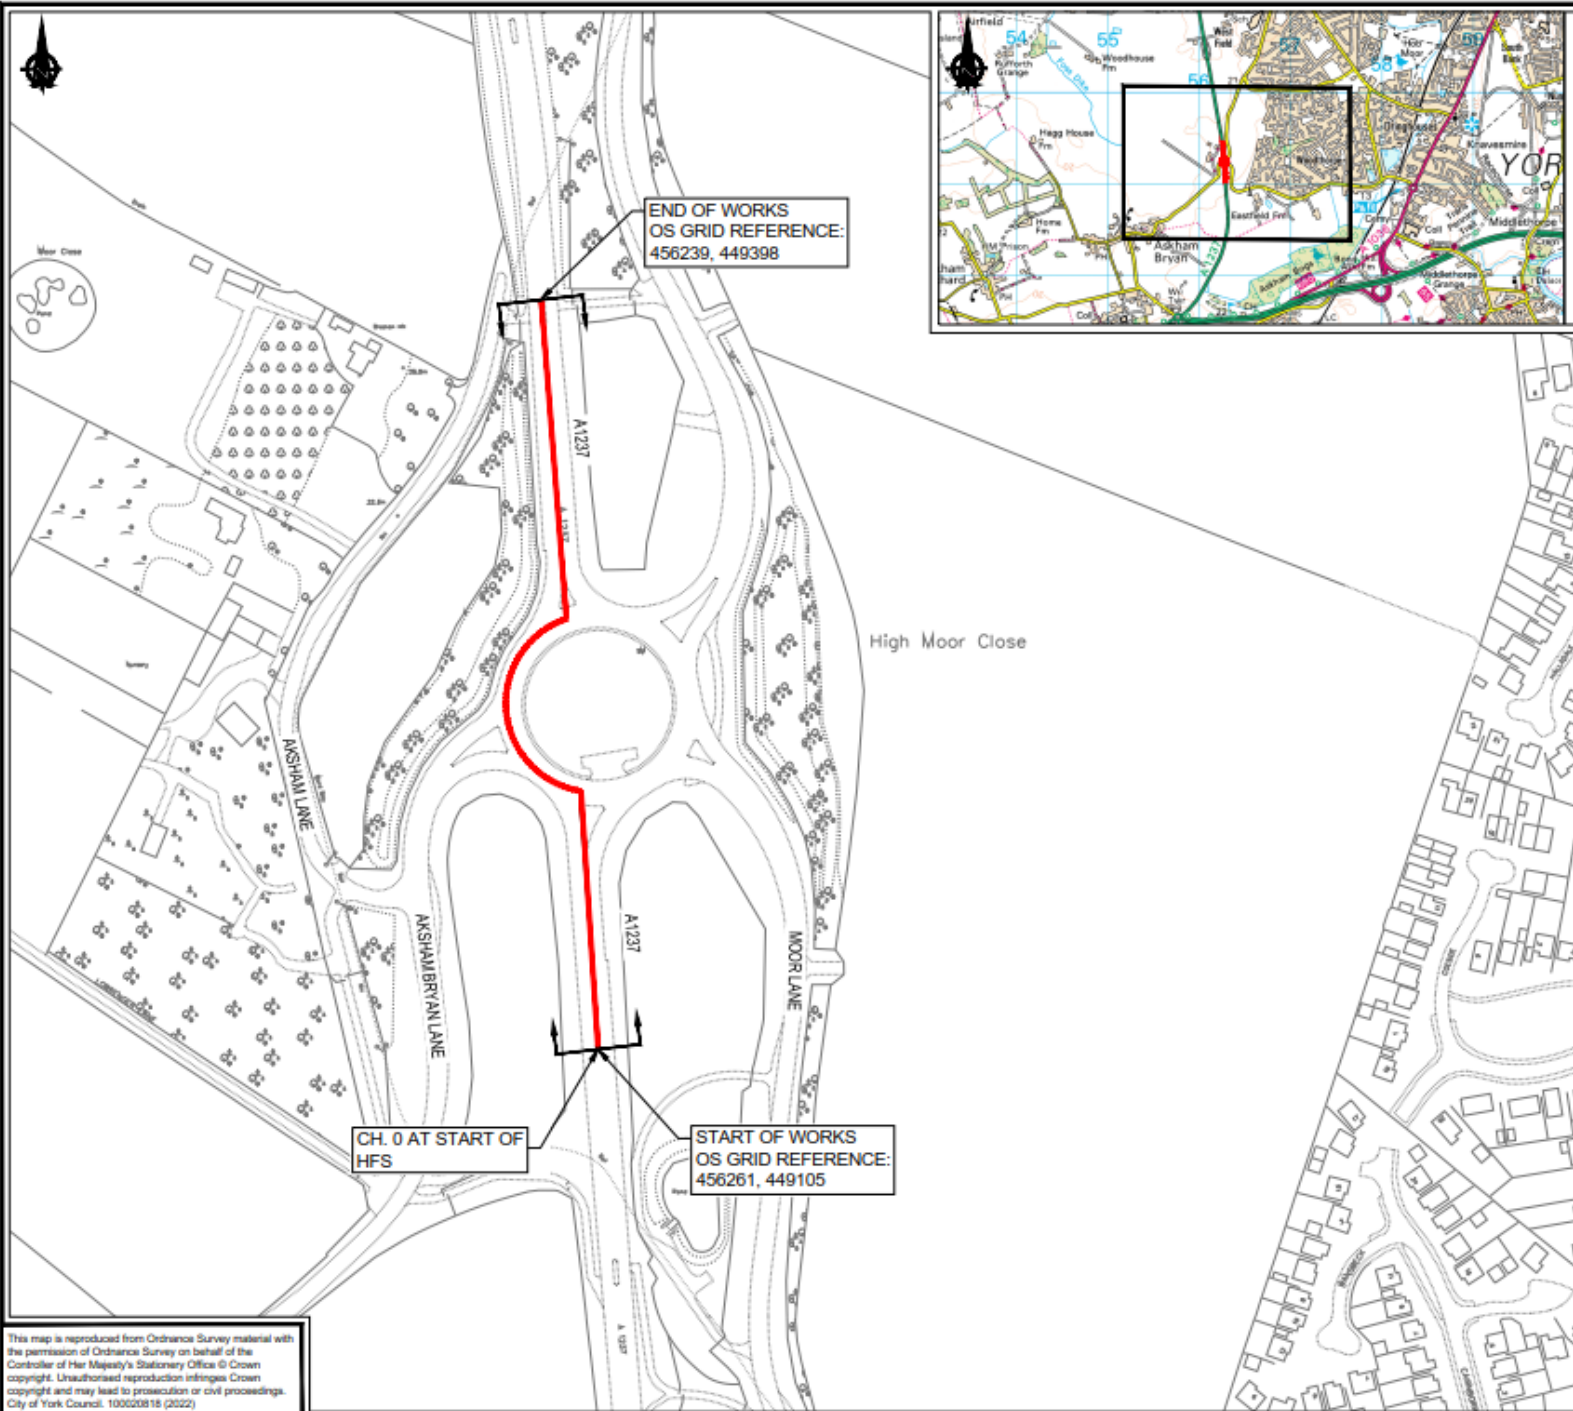

END OF WORKS
OS GRID REFERENCE:
456239, 449398

CH. 0 AT START OF
HFS

START OF WORKS
OS GRID REFERENCE:
456261, 449105

High Moor Close

ASKHAM LANE

ASKHAM BRYAN LANE

MOOR LANE

A1237

A1237

This map is reproduced from Ordnance Survey material with the permission of Ordnance Survey on behalf of the Controller of Her Majesty's Stationary Office © Crown copyright. Unauthorised reproduction infringes Crown copyright and may lead to prosecution or civil proceedings. City of York Council. 100020818 (2022)

DO NOT SCALE

NOTES:

THIS DRAWING IS BASED ON AN ORDNANCE SURVEY PLAN, THEREFORE THERE MAY BE INACCURACIES WITH THE LAYOUT.

KEY:

SITE LOCATION AND EXTENTS.

PO	27/11/2022	SB	FIRST ISSUE	JB	SP
REV	DATE	BY	DESCRIPTION	CHK	APP

DRAWING STATUS: D2 - FOR TENDER

Dale House, Mount View, Standard Way Business Park, Northallerton
DL6 2YD, UK
wsp.com

CLIENT:

PROJECT:
CITY OF YORK - CAPITAL MAINTENANCE VALIDATION
A1237 ROAD A1237 FROM ASKHAM FIELDS LANE
ROUNDBOUT TO ASKHAM BRYAN LANE

TITLE:
LOCATION PLAN

SCALE @ A3	NTS	CHECKED	JB	APPROVED	SP
------------	-----	---------	----	----------	----

PROJECT No:	DESIGNED	DRAWN	DATE
70096358	SB	SB	27/11/2022

DRAWING No:	REV:
70096358-071-WSP-100	P0

© WSP UK Ltd